
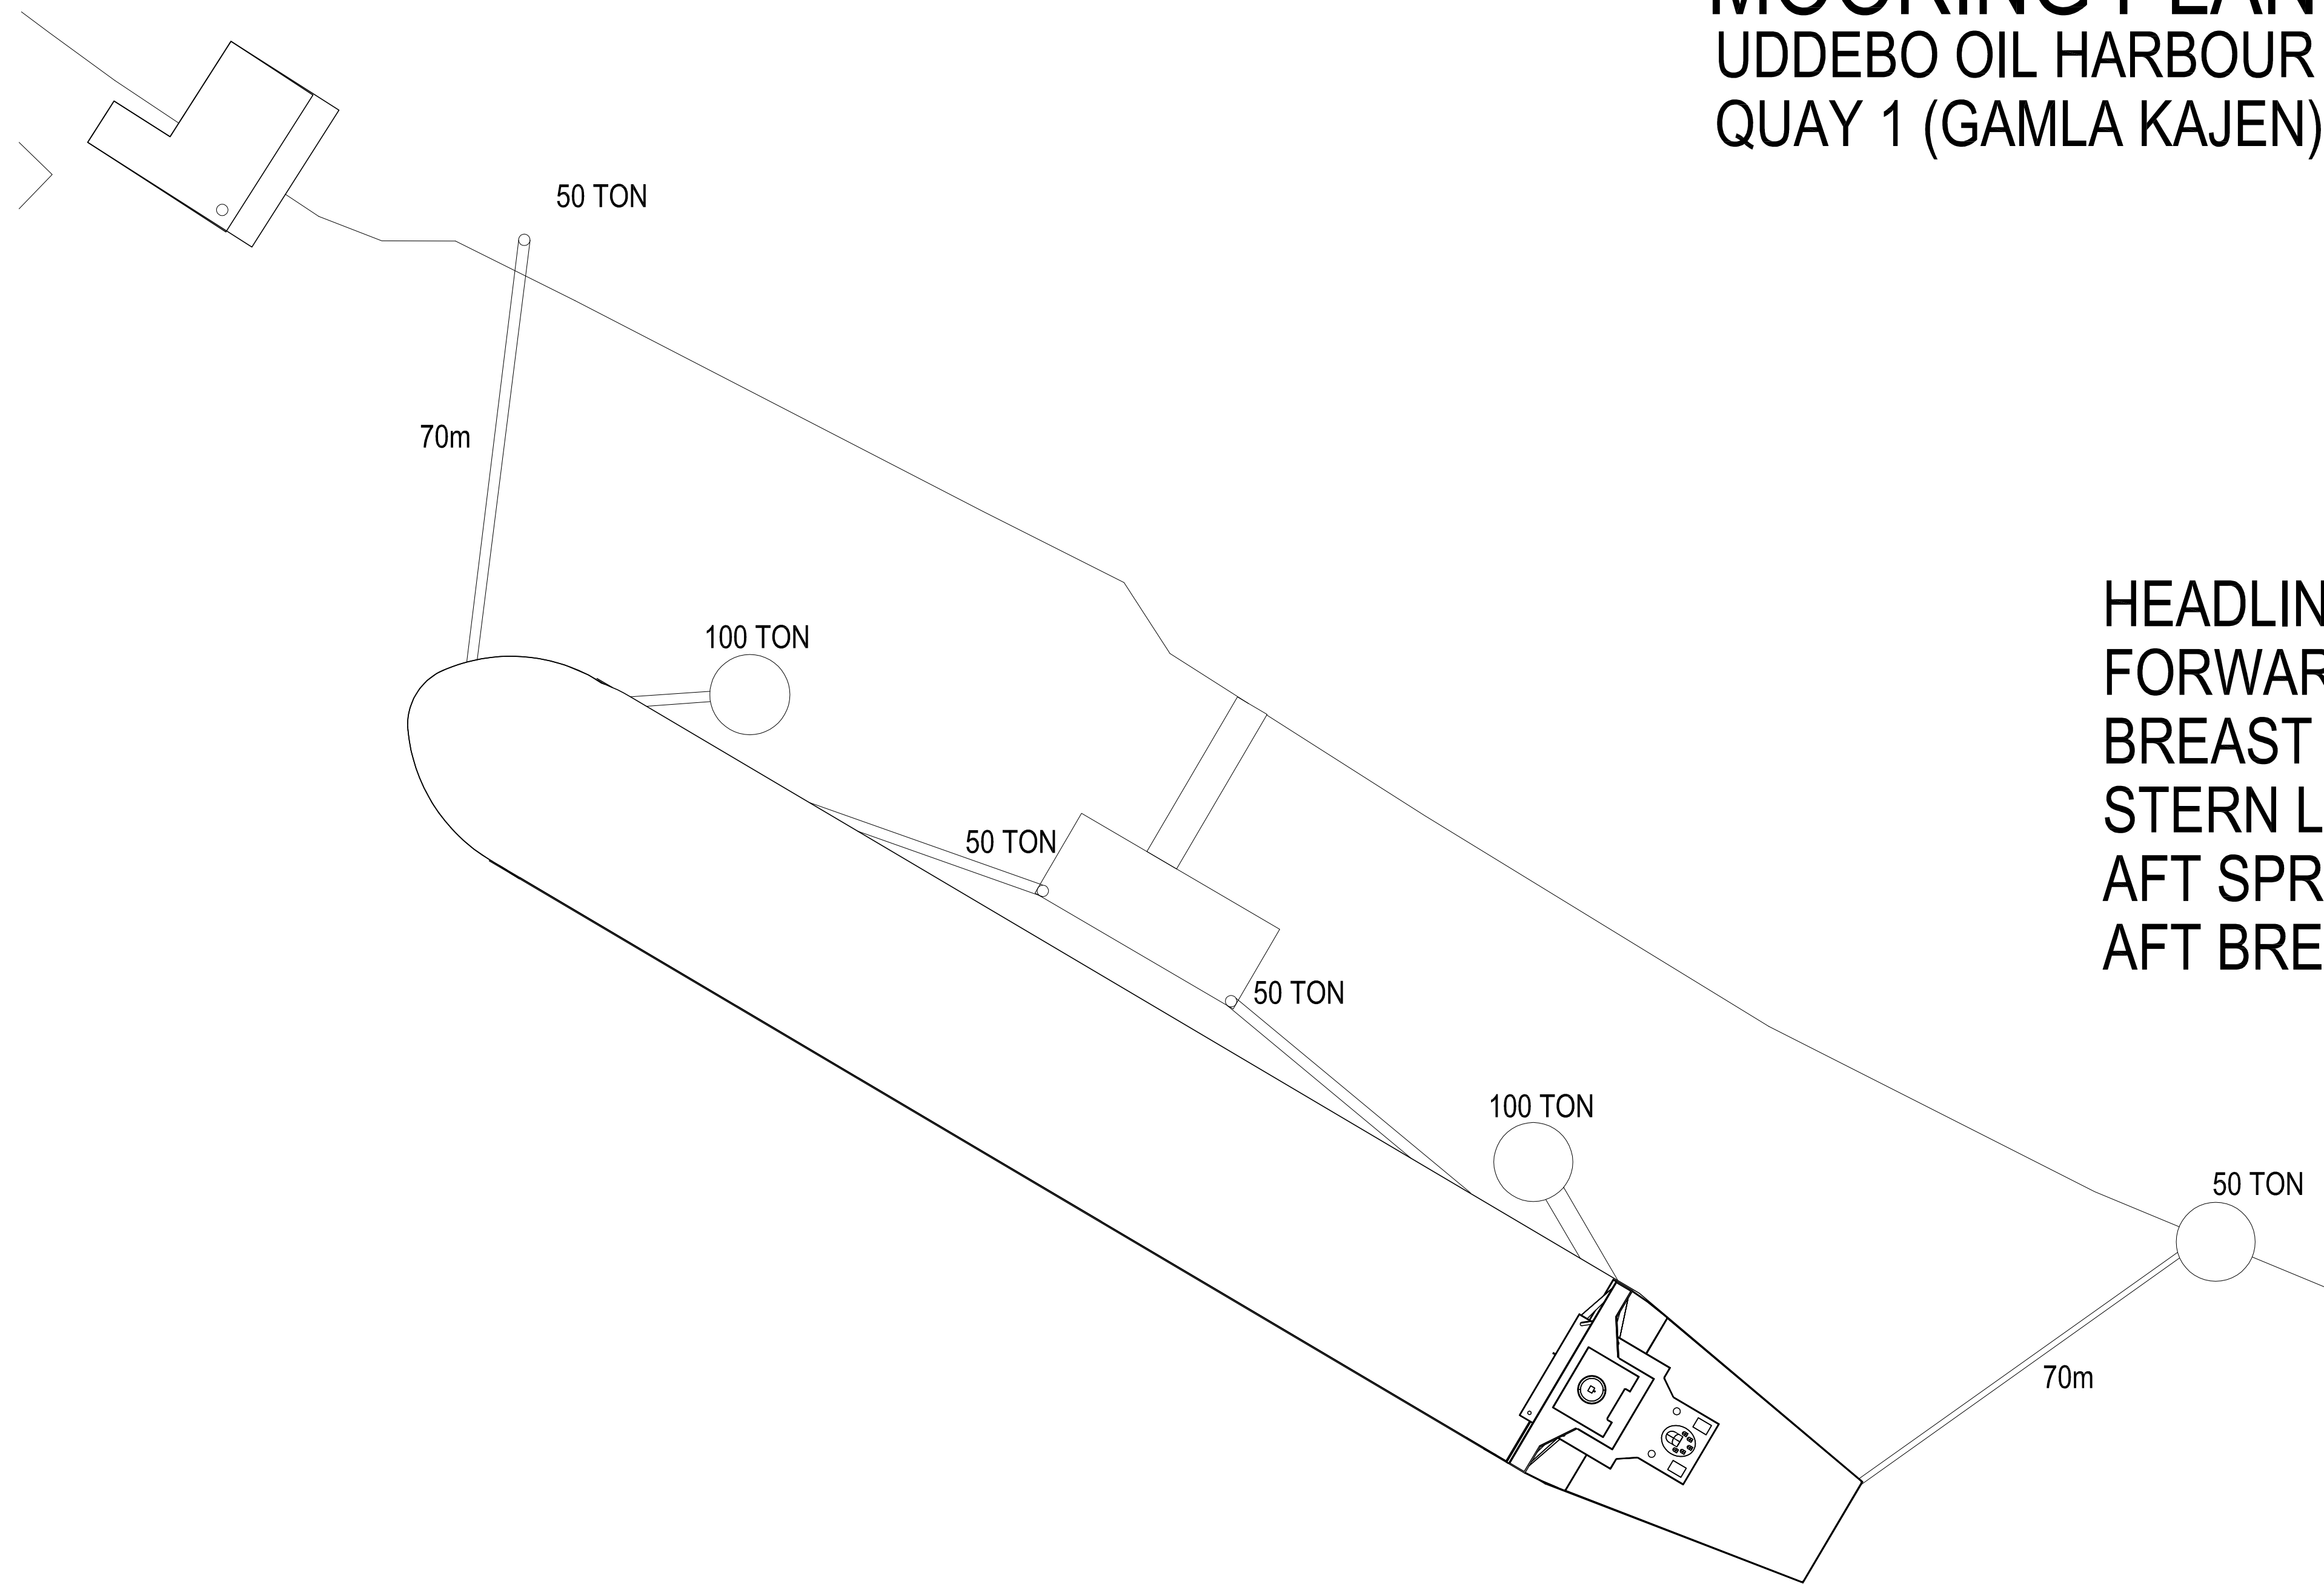


PORT OF LULEÅ

MOORING PLAN

UDDEBO OIL HARBOUR

QUAY 1 (GAMLA KAJEN)

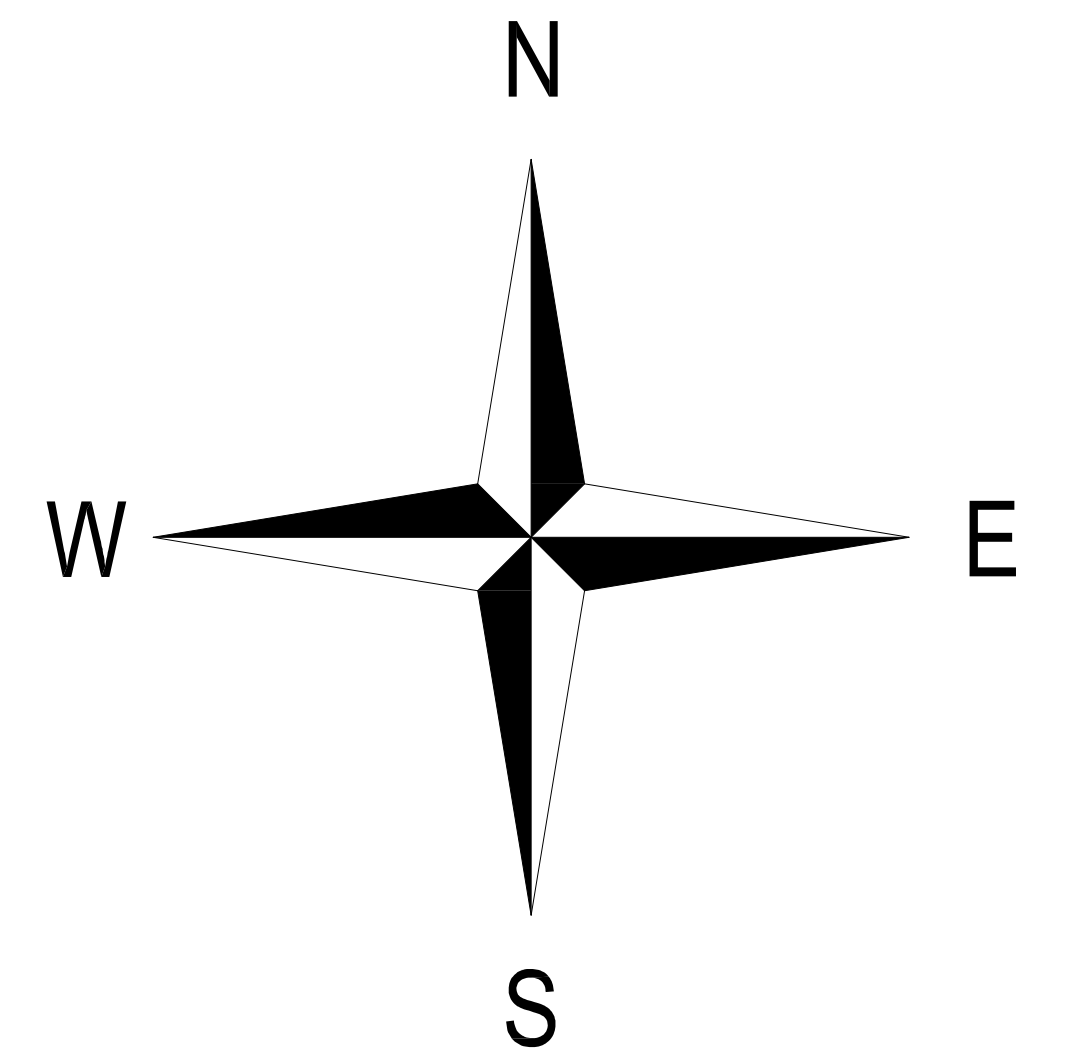

HEADLINE: 1-4 LINES (BOLLARD 50TON)
FORWARD SPRING: 1-3 LINES (BOLLARD 100TON)
BREAST LINE: 0-3 LINES (BOLLARD 50TON)
STERN LINE: 1-4 LINES (BOLLARD 50TON)
AFT SPRING: 1-3 LINES (BOLLARD 100TON)
AFT BREAST LINE: 1-3 LINES (BOLLARD 50TON)



| Nr | Ant | Ändring och/eller medd-nr | Datum | Inf. | Godk. |
|----|-----|---------------------------|-------|------|-------|
| 1 | | | | | |
| 2 | | | | | |
| 3 | | | | | |

This document must not be copied without our written permission and the contents thereof must not be imparted to a third party nor be used for any unauthorized purpose.
 Yliöversiktligt avsett för enlighet SRS 672 och uttrycks funktion.
 Gånger utöver, inte och funktioner i tillägg.
 Detta handling är en del av med denna skapad. Den är inte heller delvis eller helt oböjligt användas. Överförda ska vara beräknade med stöd av gällande lag.

Surface finish has indicated in this drawing to SRS 672 and expressed in µm.
 This drawing is not intended to be used for any unauthorized purpose.

This drawing is not intended to be used for any unauthorized purpose.